
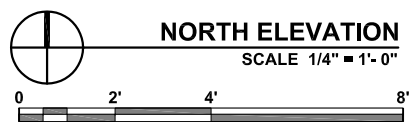


New York Institute of Technology
 NORTHERN BLVD., OLD WESTBURY, NY 11568
 TEL: 516-686-7659 FAX: 516-686-7921

Solar Decathlon 2007

CONSTRUCTION DOCUMENTS

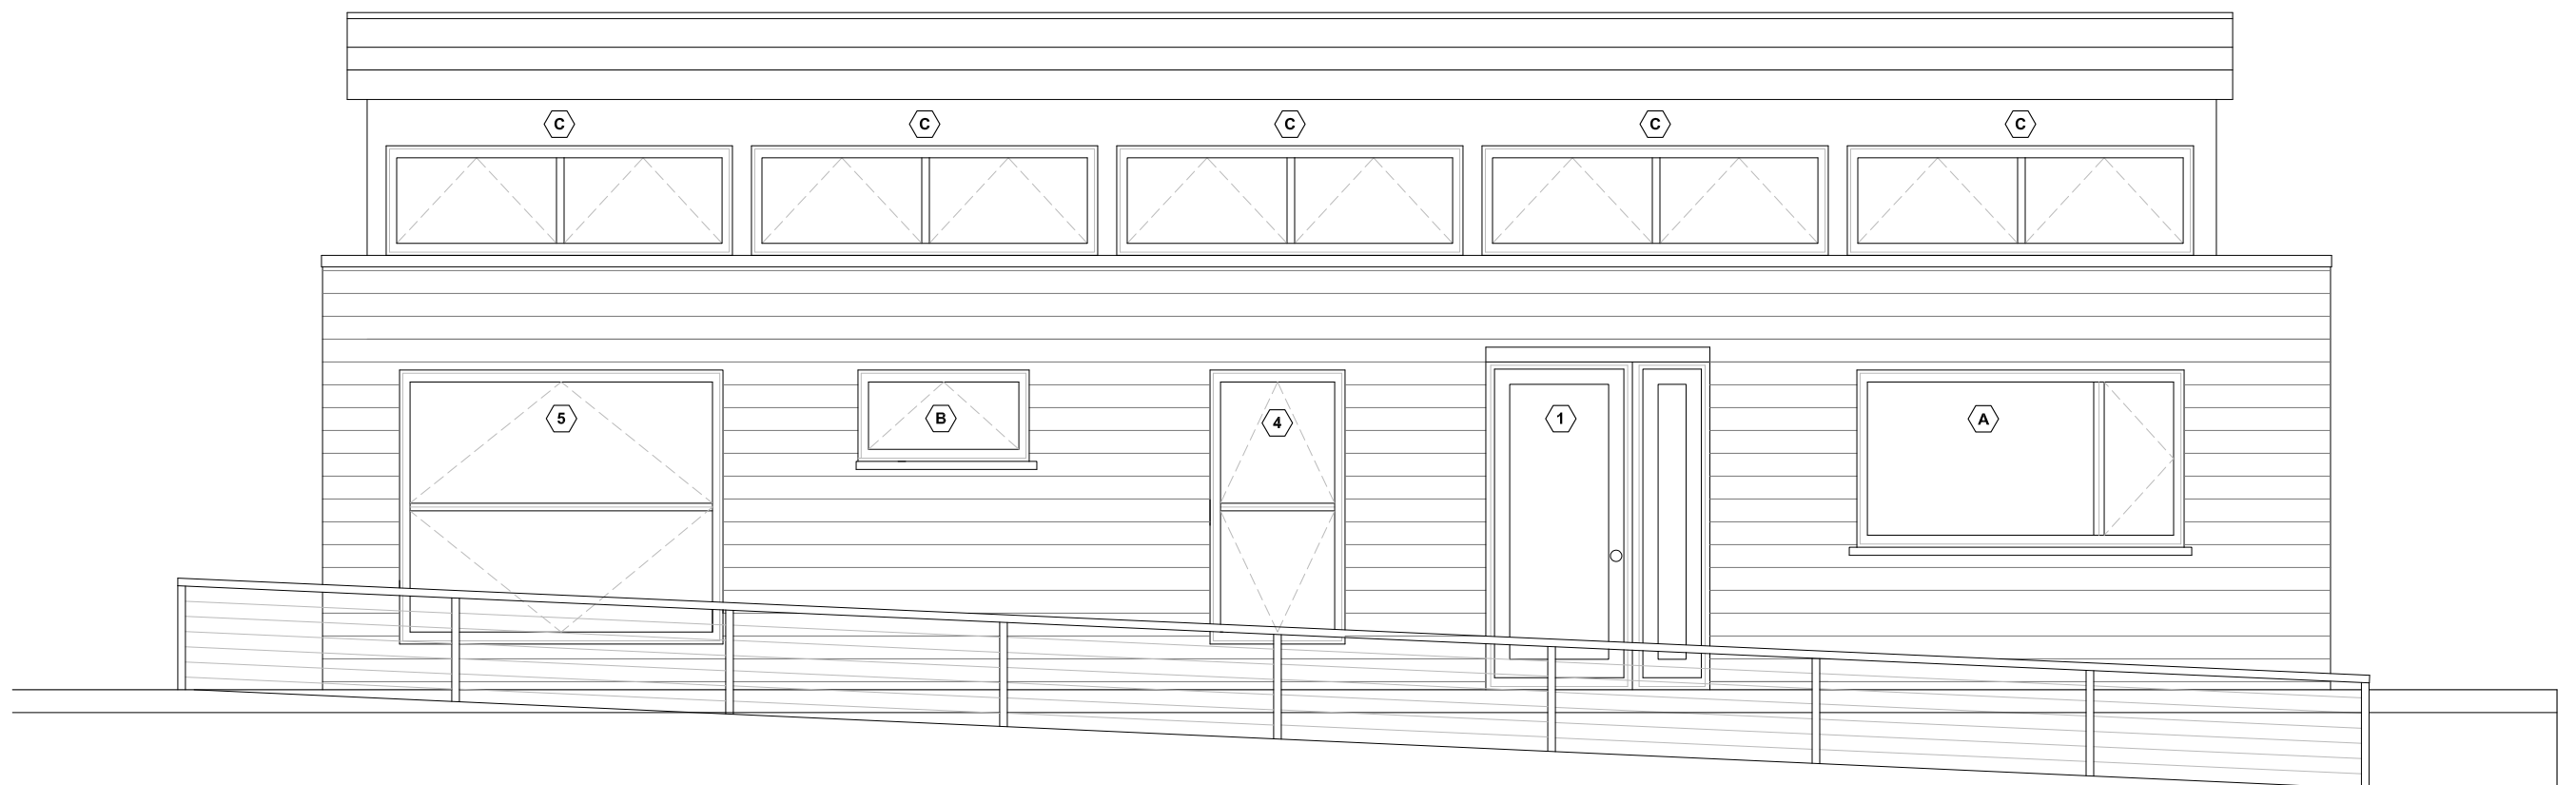

NORTH ELEVATION

TITLE:

REVISIONS		Scale: 1/4" = 1' - 0"
No.	Date:	Description:
1	06.13.06	Design Development Drawings
2	03.06.07	Construction Drawings Rev. 1
3	08.07.07	Construction Drawings Rev. 2

Date: August 7th, 2007
 Drawn By: AC
 Checked By: MM

DRAWING:

A2.1

SHEET: 13 of 66