


New York Institute of Technology

NORTHERN BLVD., OLD WESTBURY, NY 11568
 TEL: 516-686-7659 FAX: 516-686-7921

Solar Decathlon 2007

CONSTRUCTION DOCUMENTS

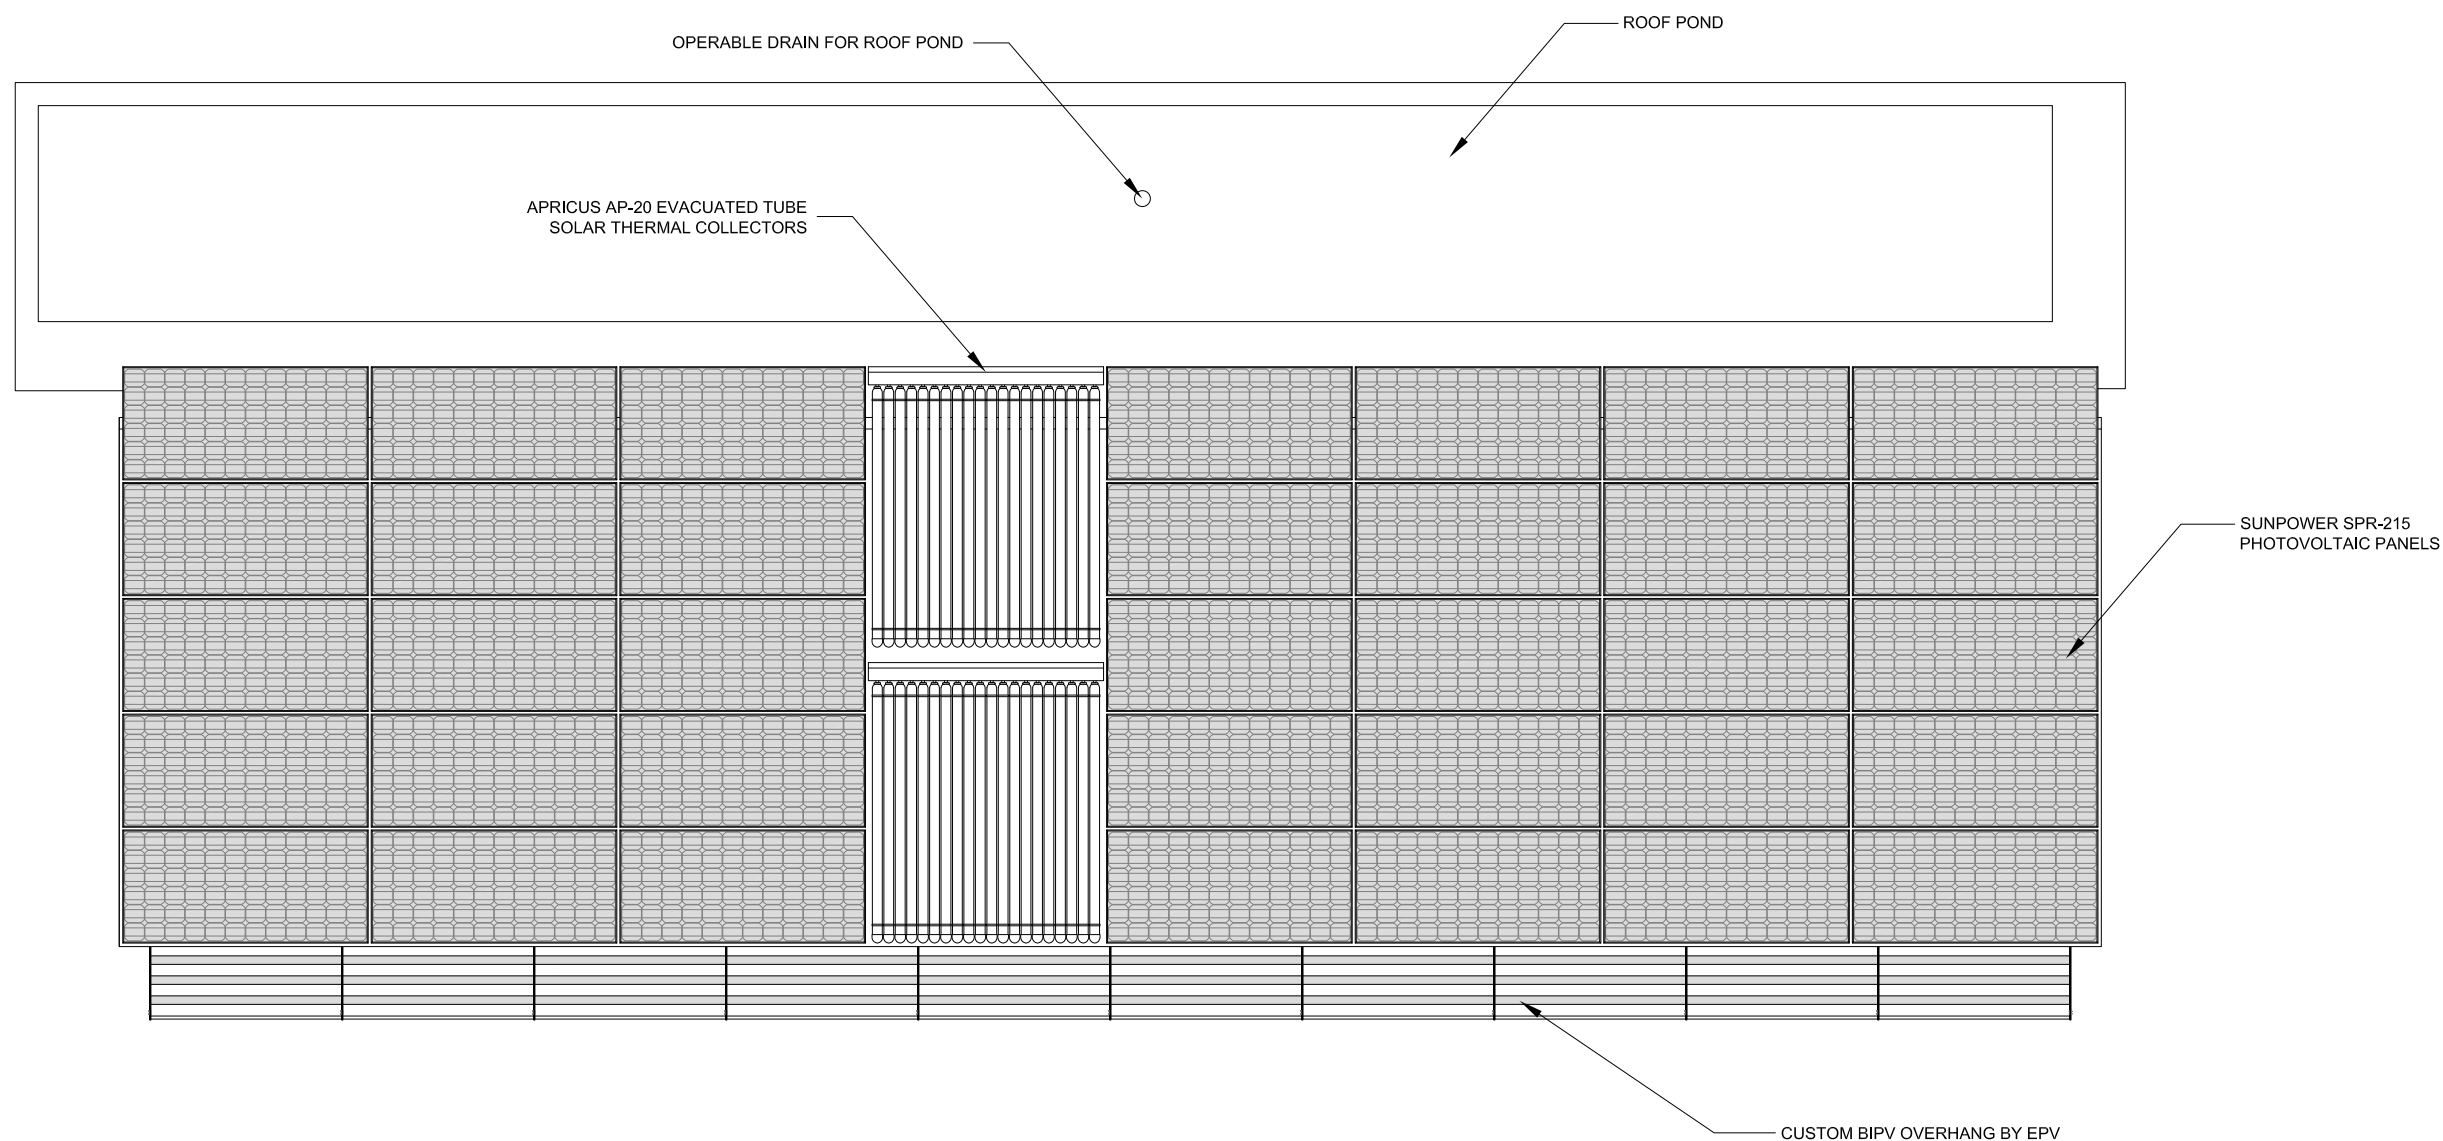


ROOF PLAN

TITLE:

REVISIONS		Scale:	1/4" = 1' - 0"
No.	Date:	Description:	Date:
1	06.13.06	Design Development Drawings	August 7th, 2007
2	03.06.07	Construction Drawings Rev. 1	
3	08.07.07	Construction Drawings Rev. 2	

Drawn By: MM
 Checked By: MM

 

DRAWING:

A 1.2

SHEET: 10 of 66