



New York Institute of Technology
 NORTHERN BLVD., OLD WESTBURY, NY 11568
 TEL: 516-686-7659

Solar Decathlon 2007

CONSTRUCTION DOCUMENTS

TITLE: **OPEN SPACE FRAME AXONOMETRIC**


REVISIONS		Scale:	1/4" = 1' - 0"
No.	Date	Description	Date
1	06.13.06	Design Development Drawings	August 7th, 2007
2	03.06.07	Construction Drawings Rev. 1	
3	08.07.07	Construction Drawings Rev. 2	

Drawn By: MAF
 Checked By: MM

DRAWING:

S 1.7

SHEET: 42 of 66

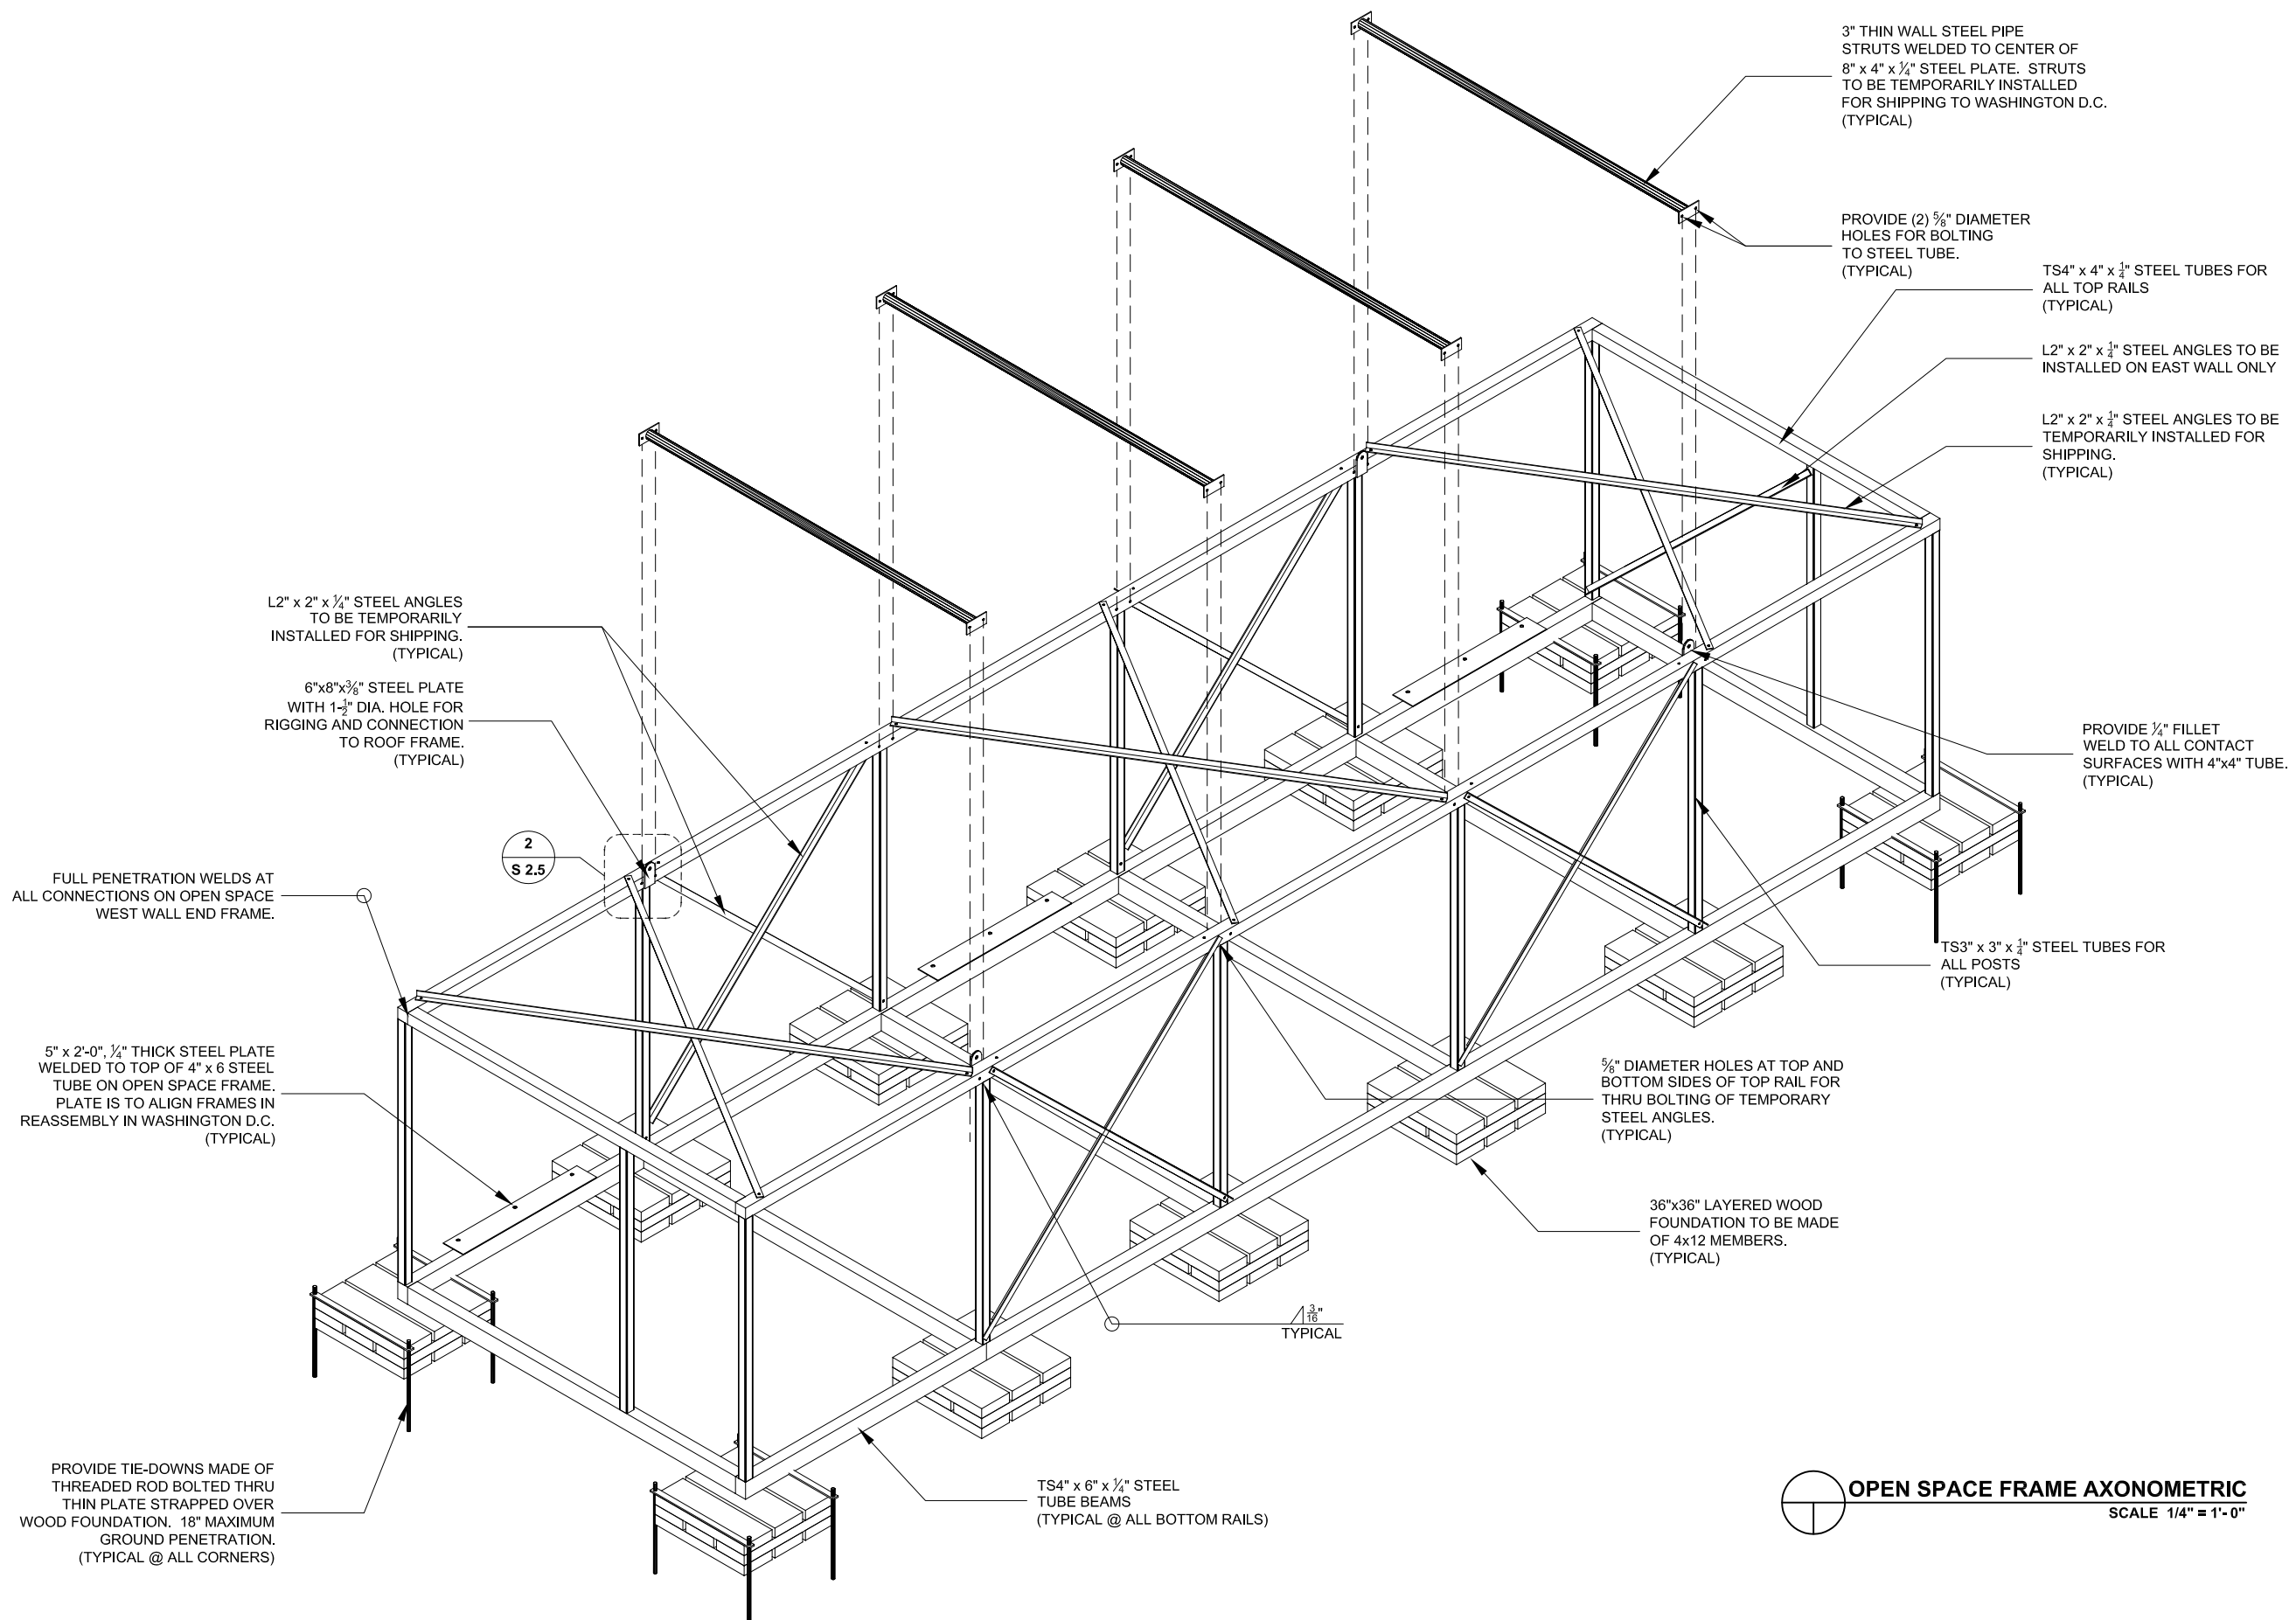

OPEN SPACE FRAME AXONOMETRIC
 SCALE 1/4" = 1'-0"