




New York Institute of Technology  
 NORTHERN BLVD., OLD WESTBURY, NY 11568  
 TEL: 516-686-7659 FAX: 516-686-7921

# Solar Decathlon 2007

CONSTRUCTION DOCUMENTS

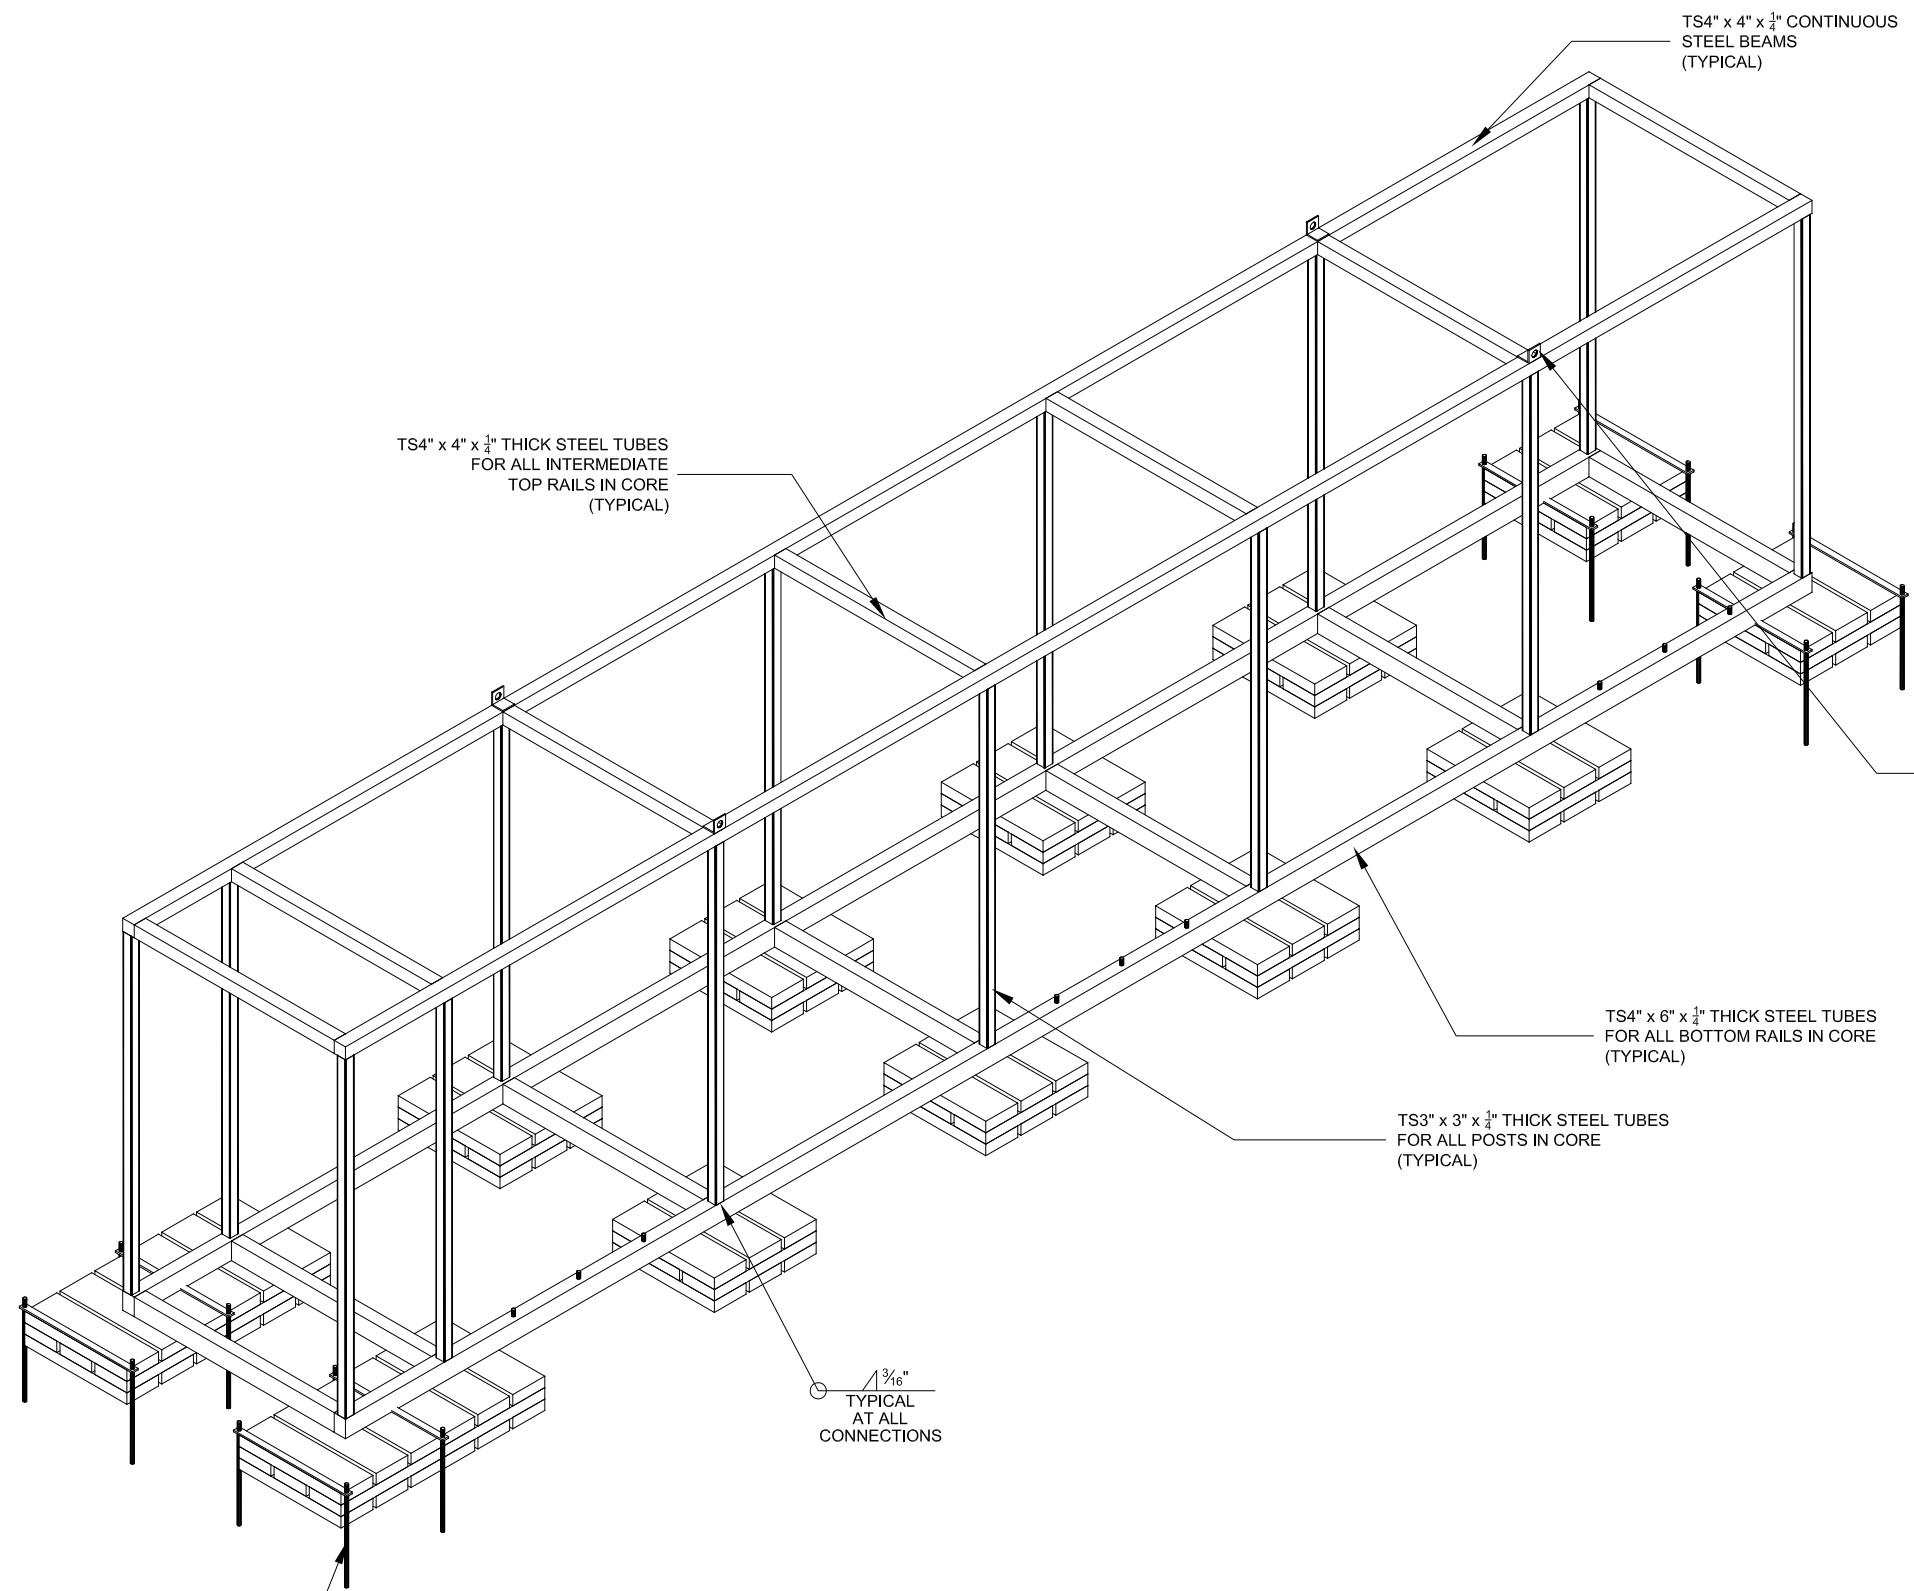

**NOTE:** PROVIDE ACCESS THROUGH ROOF PANELS FOR RIGGING POINTS. COORDINATE WITH RIGGER AND SIP MANUFACTURER.

PROVIDE TIE-DOWNS MADE OF THREADED ROD BOLTED THRU THIN PLATE STRAPPED OVER WOOD FOUNDATION. 18" MAXIMUM GROUND PENETRATION. (TYPICAL @ ALL CORNERS)

**CORE FRAME AXONOMETRIC**  
 SCALE 1/4" = 1'-0"

## CORE FRAME AXONOMETRIC

REVISIONS		Scale:	1/4" = 1'-0"
No.	Date:	Description:	Date:
1	06.13.06	Design Development Drawings	August 7th, 2007
2	03.06.07	Construction Drawings Rev. 1	
3	08.07.07	Construction Drawings Rev. 2	

Drawn By: MAF  
 Checked By: MM

DRAWING:

# S 1.8

SHEET: 43 of 66